



← ADDITIONAL PARKING

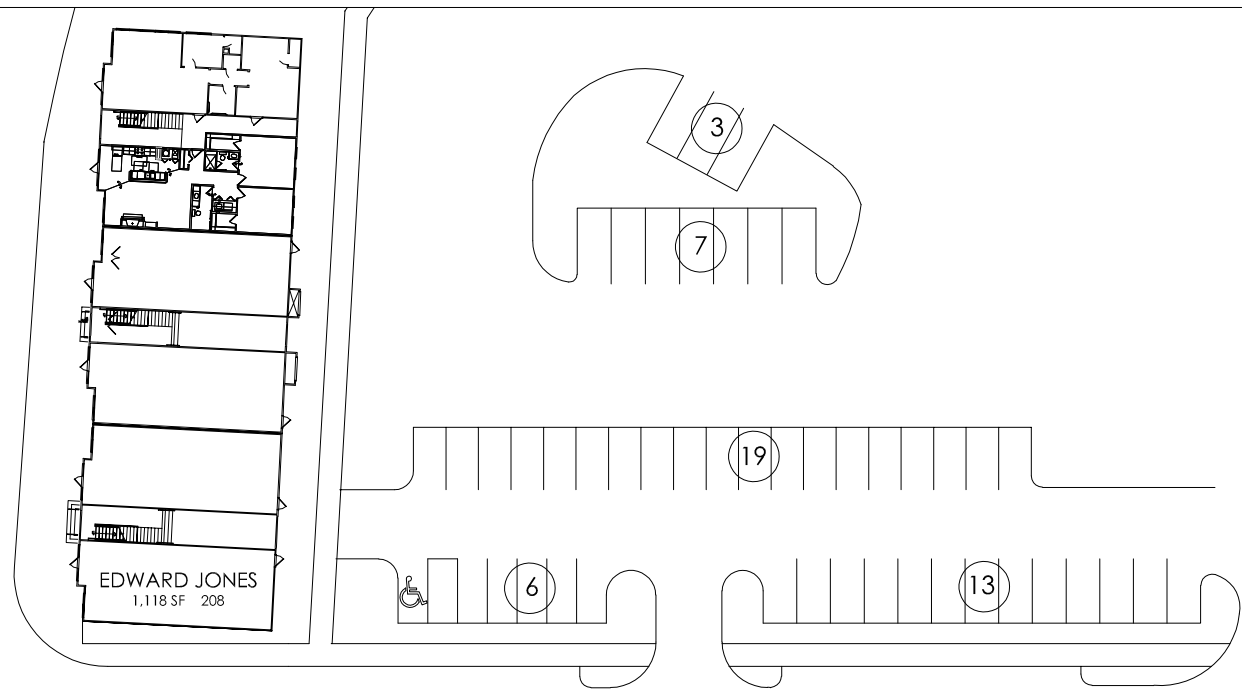

3,541 TOTAL SQ FT
DOUBLE CHECK

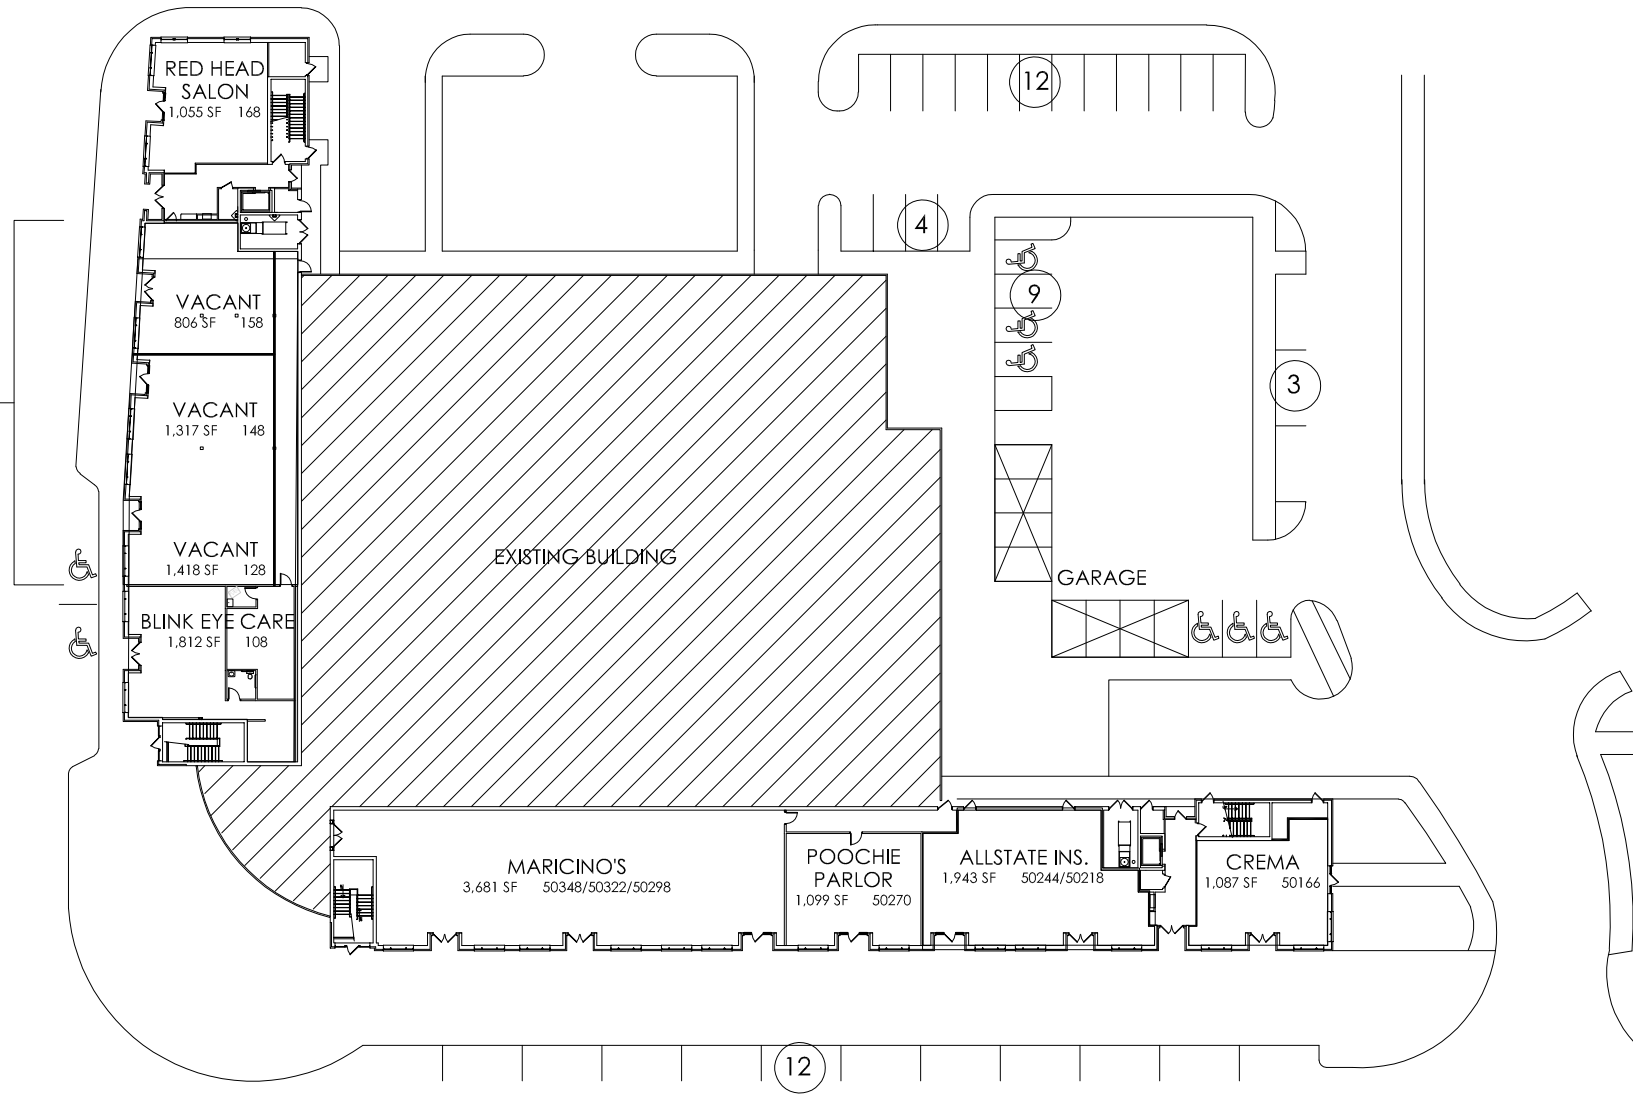

ADDITIONAL PARKING

7 HANDICAP
90 PARKING SPACES

SCALE :
NTS

UPTOWN

CANTON, MI

15,336 SQFT

KEYPLAN

DRAWN BY: CHECKED BY:

